


PLAN FOR LIFT WELL MACHINE ROOM

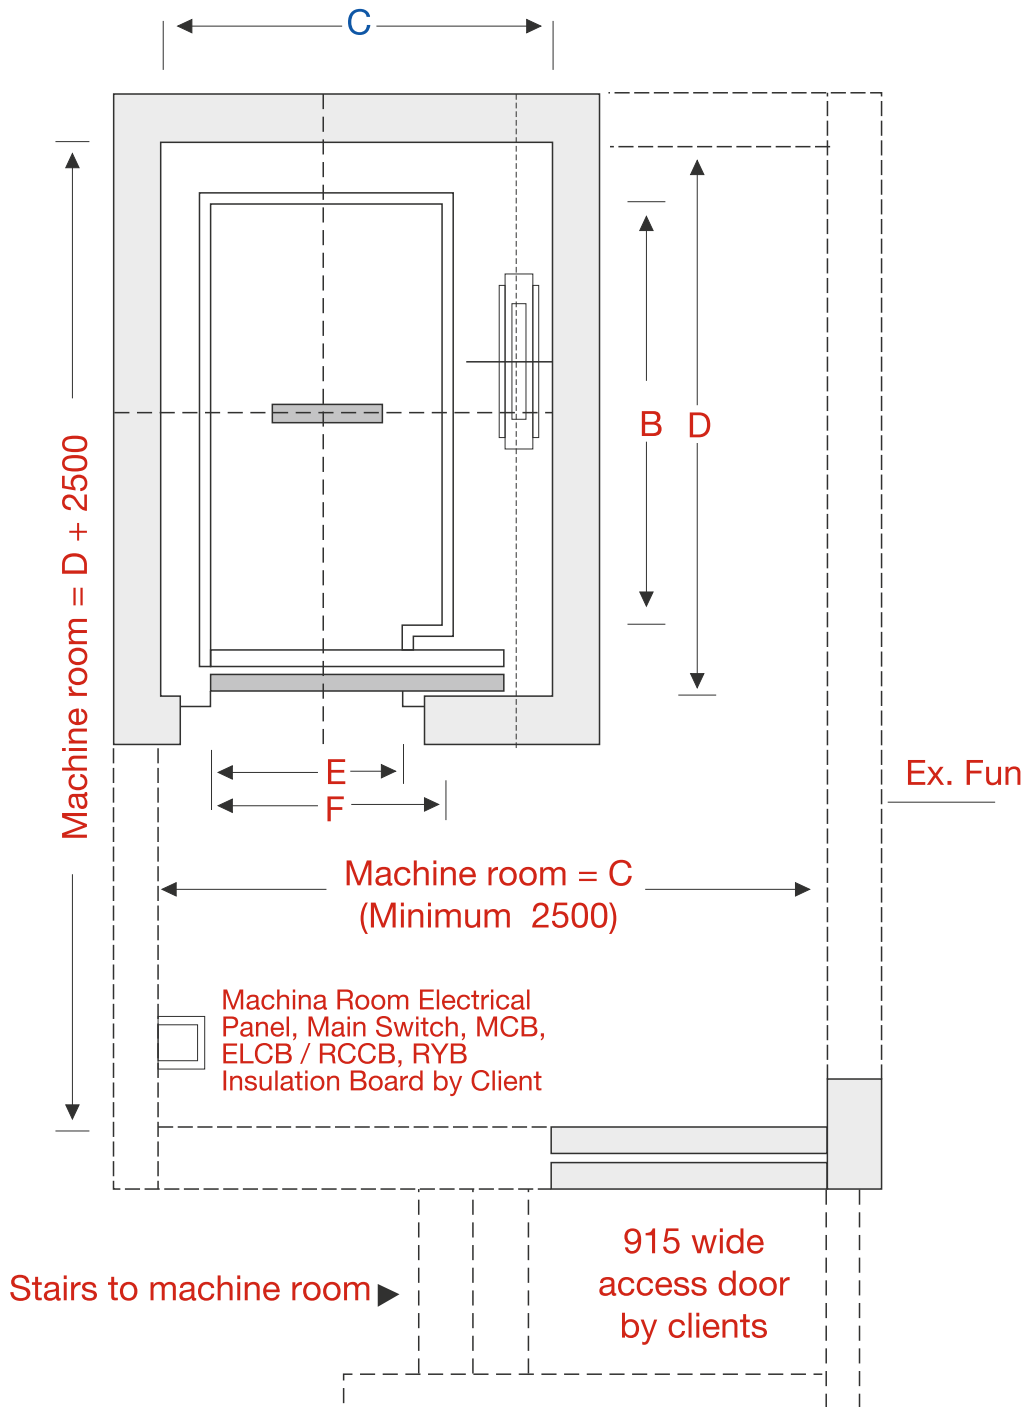

DIMENSIONAL DETAILS : Hospital Lift

Capacity		Car Inside		Lift Well		Clear Entrance	Head Room
Person	Kgs.	(Width) (A)	(depth) (B)	(Width) (C)	(depth) (D)	(E)	(G)
15	1020	1000	2400	1800	3000	800	4800
20	1350	1300	2400	2200	3000	1000	4800
26	1768	1600	1600	2400	3000	1200	4800

All Dimension are in mm, This is General Data, it may be changed without notice.
 For more details contact us. All hoist way wells should be minimum 230 brick 150 mm R.C.C.