


HOISTWAY ELEVATOR DRAWING

3 NOS. - LOAD HOOK (3 TON CAPACITY)
CLIENT SCOPE REFER DETAILS
IN INSPECTION WINDOW AT TERRACE LEVEL

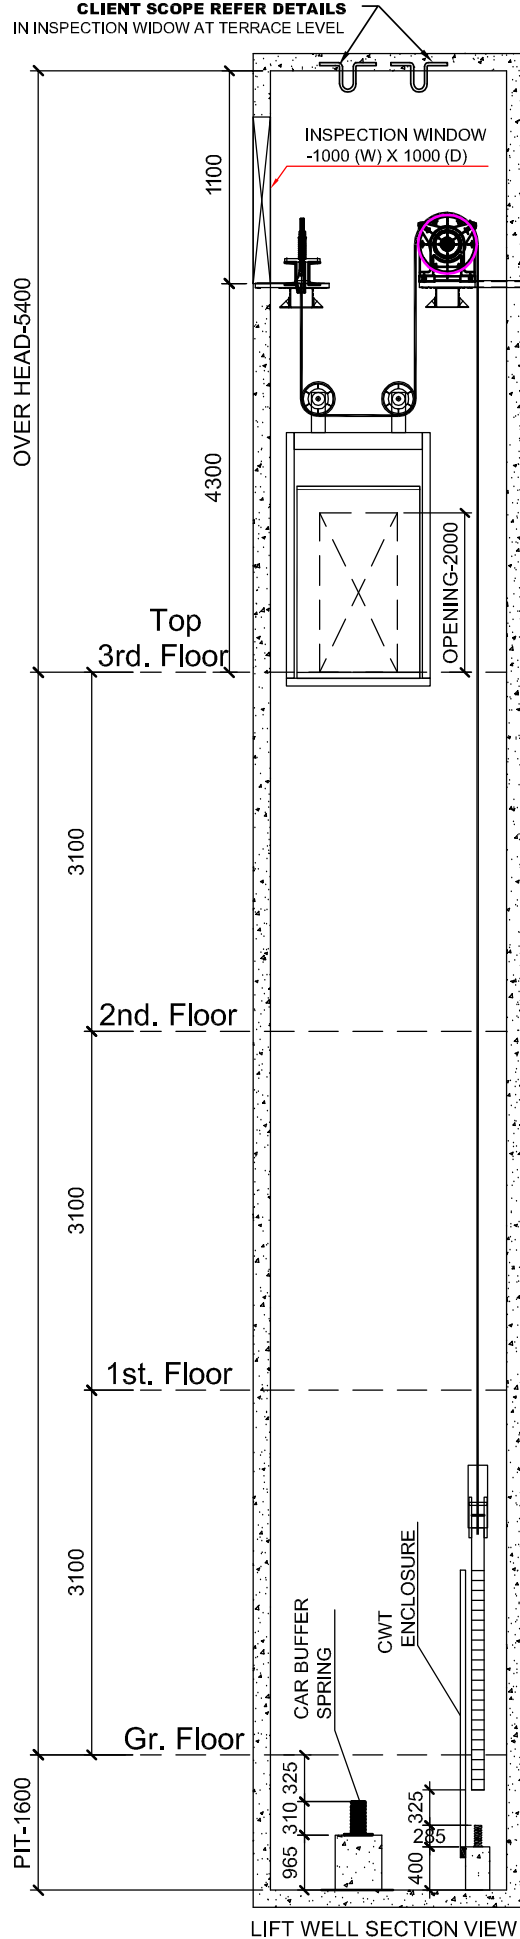

LIFT WELL SECTION VIEW